


# HT3048 TRAFFIC BOX

Meets Specifications:  
NDOT 9(T)

Compare to:  
Christy® B3048

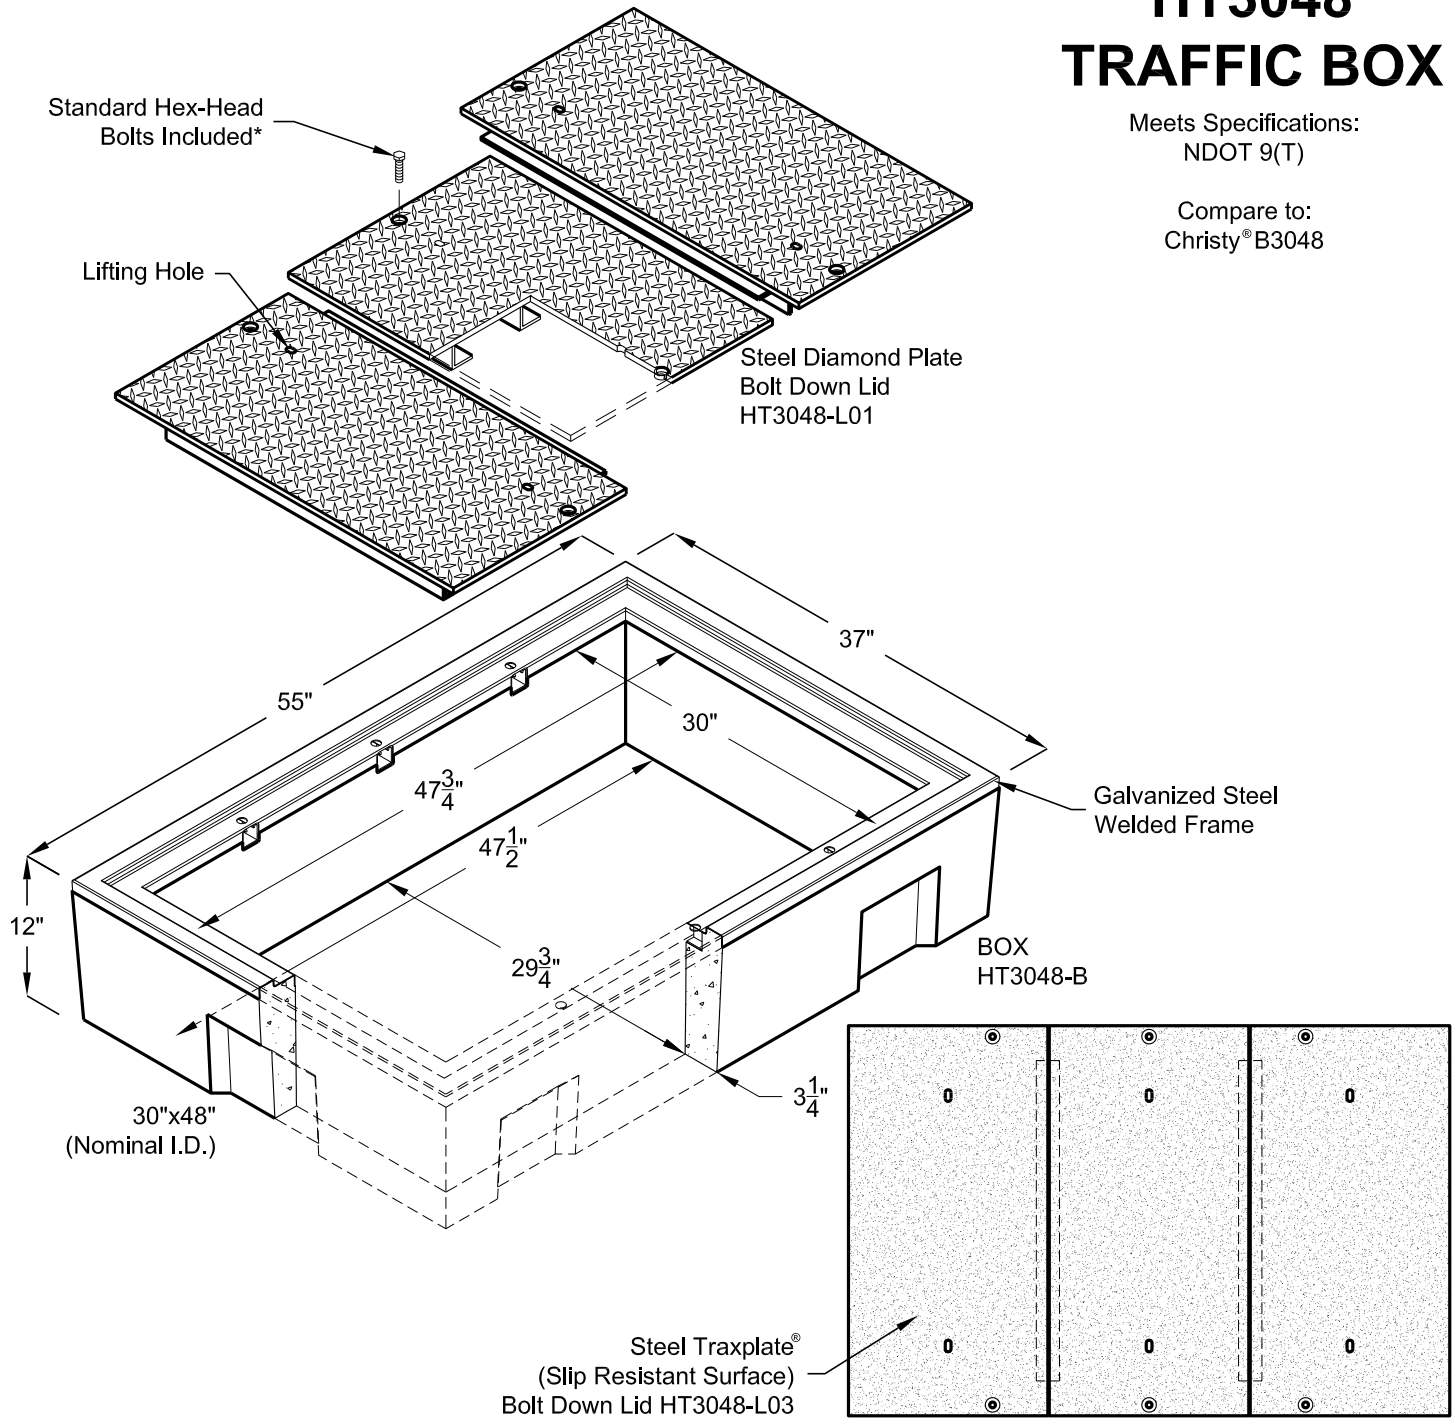

PART NO.	PRODUCT	DESCRIPTION	APPROX. WEIGHT	QTY. PER PALLET
HT3048-B	BOX	30"x48"x12" Concrete Traffic Rated Box (Comes Standard With Hex Bolts)	541	3
HT3048-E	EXTENSION	30"x48"x12" Concrete Extension	568	3
HT3048-L01	LID	Steel Diamond Plate Bolt Down Lid	331	
HT3048-L03	LID	Steel Traxplate® Bolt Down Slip Resistant Lid	331	
GALVANIZING AVAILABLE ON ALL STEEL LIDS				

For penta head and other bolt options, see security hardware sheet.

Design load: Traffic rated when installed per Caltrans ES-8B

JENSEN®, JENSEN PRECAST®, TRAXPLATE®, and LOCKLID™ are trademarks owned by Jensen Enterprises.

All other trademarks are the property of their respective owners.

Jensen Precast reserves the right to make changes to product design and/or dimensions without notice.

Please contact Jensen Precast whenever necessary for confirmation or advice on product design.

8/28/2014 HT3048\_N.DWG © 2014 JENSEN PRECAST

**JENSEN**  
PRECAST

JENSENPRECAST.COM