



**SPECIFICATION:**

JOSAM 58580-1 SERIES ABS FLOOR ACCESS HOUSING WITH SCORIATED SECURED ROUND SATIN NIKALOY TOP AND LEVELOC® SCREWS

**CLEANOUT ACCESS HOUSING & COVER**

SERIES **58580-1**

FORMERLY 56000-88 SERIES

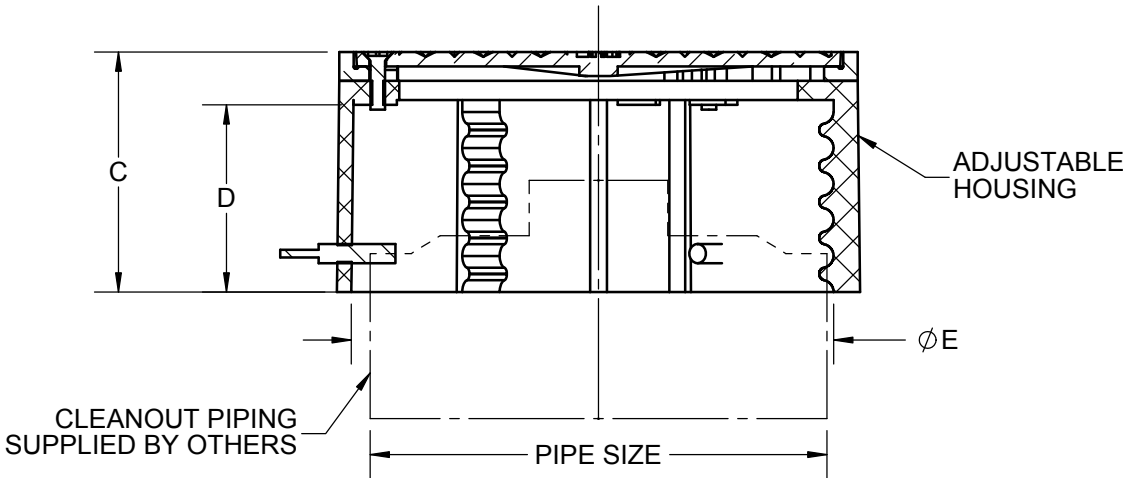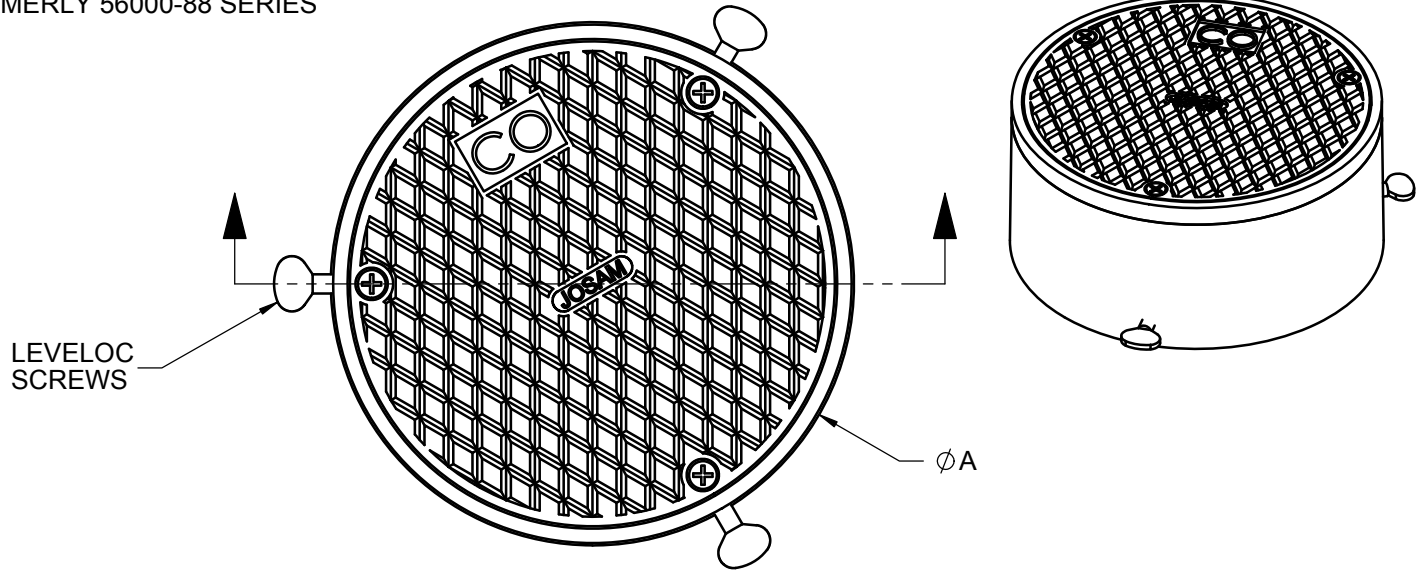

X	-1	SATIN FINISH NIKALOY TOP
Δ	-1-SD	SPECIAL-DUTY SATIN FINISH NIKALOY TOP
Δ	-1-SQ	SQUARE TOP, SATIN FINISH NIKALOY

ΔSEPARATE SUBMITTAL FOR THIS OPTION AVAILABLE

PIPE SIZE	A	B	C	D	*E
2"	5-1/8	3-9/16	3-1/4	2-9/16	4
3"	6-3/4	5-3/16	3-1/4	2-9/16	5-3/4
4"	6-3/4	5-3/16	3-1/4	2-9/16	5-3/4
5"	8-15/16	7-3/8	3-1/4	2-9/16	7-15/16
6"	8-15/16	7-3/8	3-1/4	2-9/16	7-15/16

\* MAXIMUM SPACE AVAILABLE FOR PIPE FITTING ENCLOSURE ETC.

WARNING: Cancer and Reproductive Harm - www.P65Warnings.ca.gov

DATE OF LAST CHANGE: 5/24/18

DIMENSIONS ARE SUBJECT TO MANUFACTURERS TOLERANCES AND CHANGE WITHOUT NOTICE. WE CAN ASSUME NO RESPONSIBILITY FOR USE OF SUPERSEDED OR VOID DATA.



NOTES